


Fingleton White
 Bridge Street Centre
 Portlaoise
 Co. Laois
 R32 W0CC
 Ireland

O.S. MAP Ref.:
 2911, 2980-8 & 2980-D

CYAL50489116
 © National Mapping Division of Tailte Éireann.

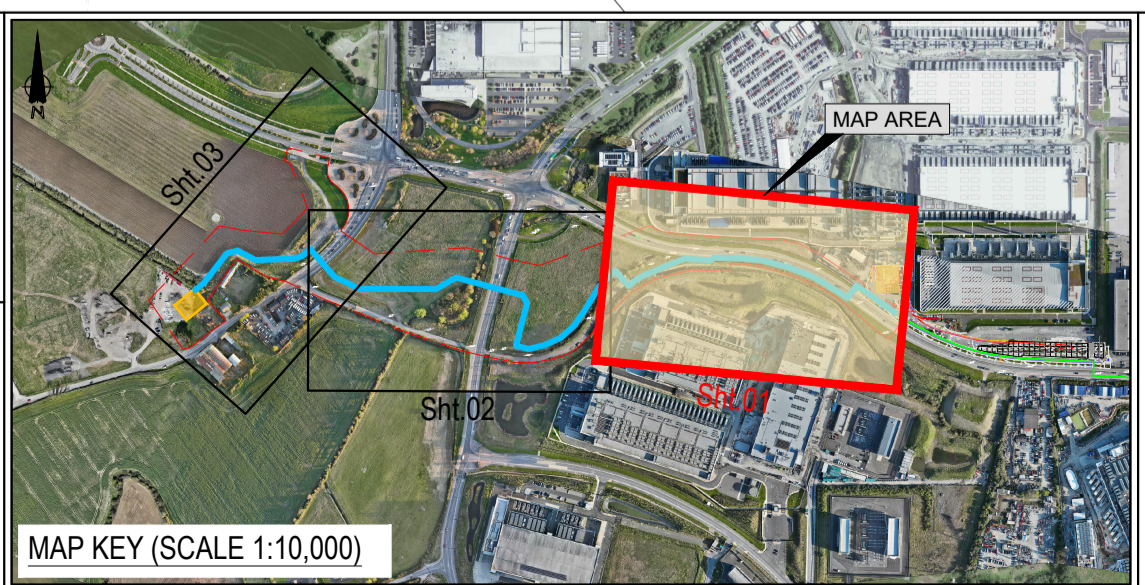

LEGEND:

- GAS TO MILLTOWN PIPELINE
- GAS TO MICROSOFT PIPELINE
- - - PROPOSED DEVELOPMENT BOUNDARY
- MATCHLINE TO ADJOINING SITE LAYOUT MAP No.
- MARKER POST
- CATHODIC PROTECTION
- ROAD CROSSING
- RIVER CROSSING

NOTES:

- PIPELINE SHALL BE CONSTRUCTED IN ACCORDANCE WITH I.S. 328: 2021 AND AD/SP/007.
- THE PIPELINE ALIGNMENT SHOWN IS FOR PLANNING PURPOSES ONLY.

SECTION 39A APPLICATION

0	09/01/2026	SECTION 39A APPLICATION ISSUE	AT	MAH	MC
REV	DATE	REVISION	BY	CHKD	APPR
Project: 45924538-Gas to Milltown (Bulmer) Grange Castle					
Title: SITE LAYOUT MAP 01			DRAWN BY A.THOMAS		
			CHECKED BY M.ABOU HAJAR		
			APPROVED BY M.CULLEN		
Scale: 1:500/A1	Status: ISSUED	Drawing Number: 1587-DG-PLG-0003	Sheet 01	Of 03	