


Fingleton White
 Bridge Street Centre
 Portlaoise
 Co. Laois
 R32 W0CC
 Ireland

O.S. MAP Ref.:
 2911, 2980-8 & 2980-D

CYAL50489116
 © National Mapping Division of Tailte Éireann.

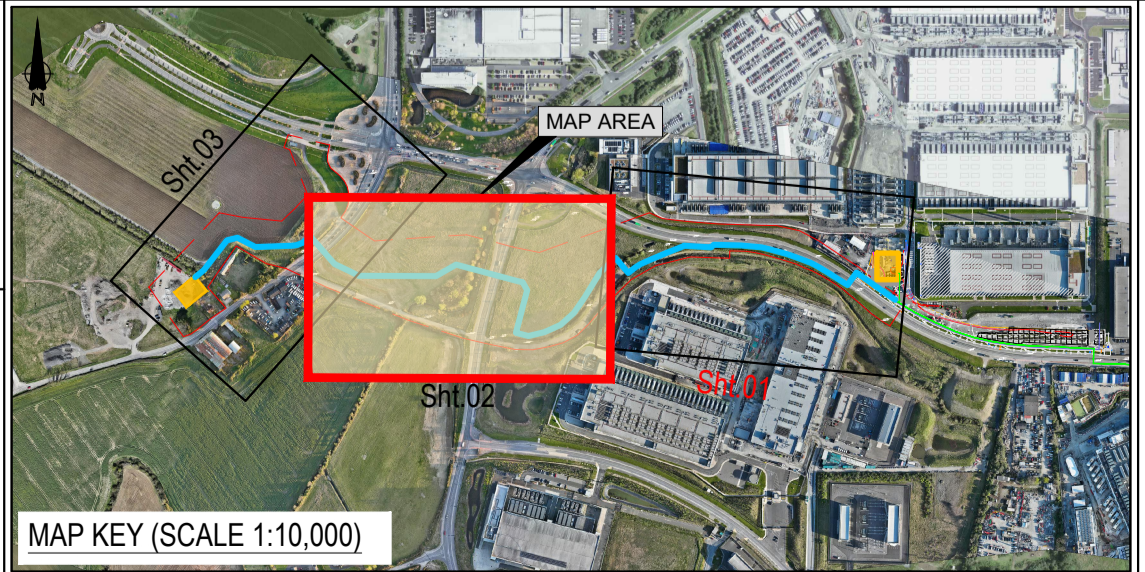

LEGEND:

- GAS TO MILLTOWN PIPELINE
- GAS TO MICROSOFT PIPELINE
- PROPOSED DEVELOPMENT BOUNDARY
- MATCHLINE TO ADJOINING SITE LAYOUT MAP No.
- MP MARKER POST
- CP CATHODIC PROTECTION
- RDX ROAD CROSSING
- RVX RIVER CROSSING
- SLIT TRENCH CONDUCTED

NOTES:

- PIPELINE SHALL BE CONSTRUCTED IN ACCORDANCE WITH I.S. 328: 2021 AND AD/SP/007.
- THE PIPELINE ALIGNMENT SHOWN IS FOR PLANNING PURPOSES ONLY.
- SERVICES SHOWN ARE INDICATIVE AND FOR INFORMATION ONLY. THESE SERVICES ARE BASED ON GROUND PENETRATING RADAR SURVEY DATA.

Scale: 0 10 20 30 40 50m

SECTION 39A APPLICATION

REV	DATE	REVISION	BY	CHKD	APPR
0	09/01/2026	SECTION 39A APPLICATION ISSUE	AT	MAH	MC

Project: **45924538-Gas to Milltown (Bulmer) Grange Castle**

Title: **SITE LAYOUT MAP 02**

Scale: 1:500/A1 Status: ISSUED Drawing Number: 1587-DG-PLG-004 Sheet 02 of 03

DRAWN BY: A.THOMAS
CHECKED BY: M.ABOU HAJAR
APPROVED BY: M.CULLEN