


**NOTES:**

1. ALL DIMENSIONS IN MILLIMETERS.  
SITE CHECK ALL DIMENSIONS.  
CONTRACTOR TO ASSESS & VERIFY / CHANGE AS APPROPRIATE ALL DIMENSIONS PRIOR TO FABRICATION.  
SITE CHECK ALIGNMENT, ORIENTATION ETC. OF CONNECTING PIPEWORK & EQUIPMENT PRIOR TO FABRICATION.
2. ALL PAINTING TO COMPLY WITH AD/SP/009.

ASSOCIATED DRAWINGS	
13903/001	ENGINEERING LINE DIAGRAM
13903/002	HEATING PIPEWORK SCHEMATIC
13903/003	MECHANICAL ARRANGEMENT
13903/004	HAZARDOUS AREA DRAWING

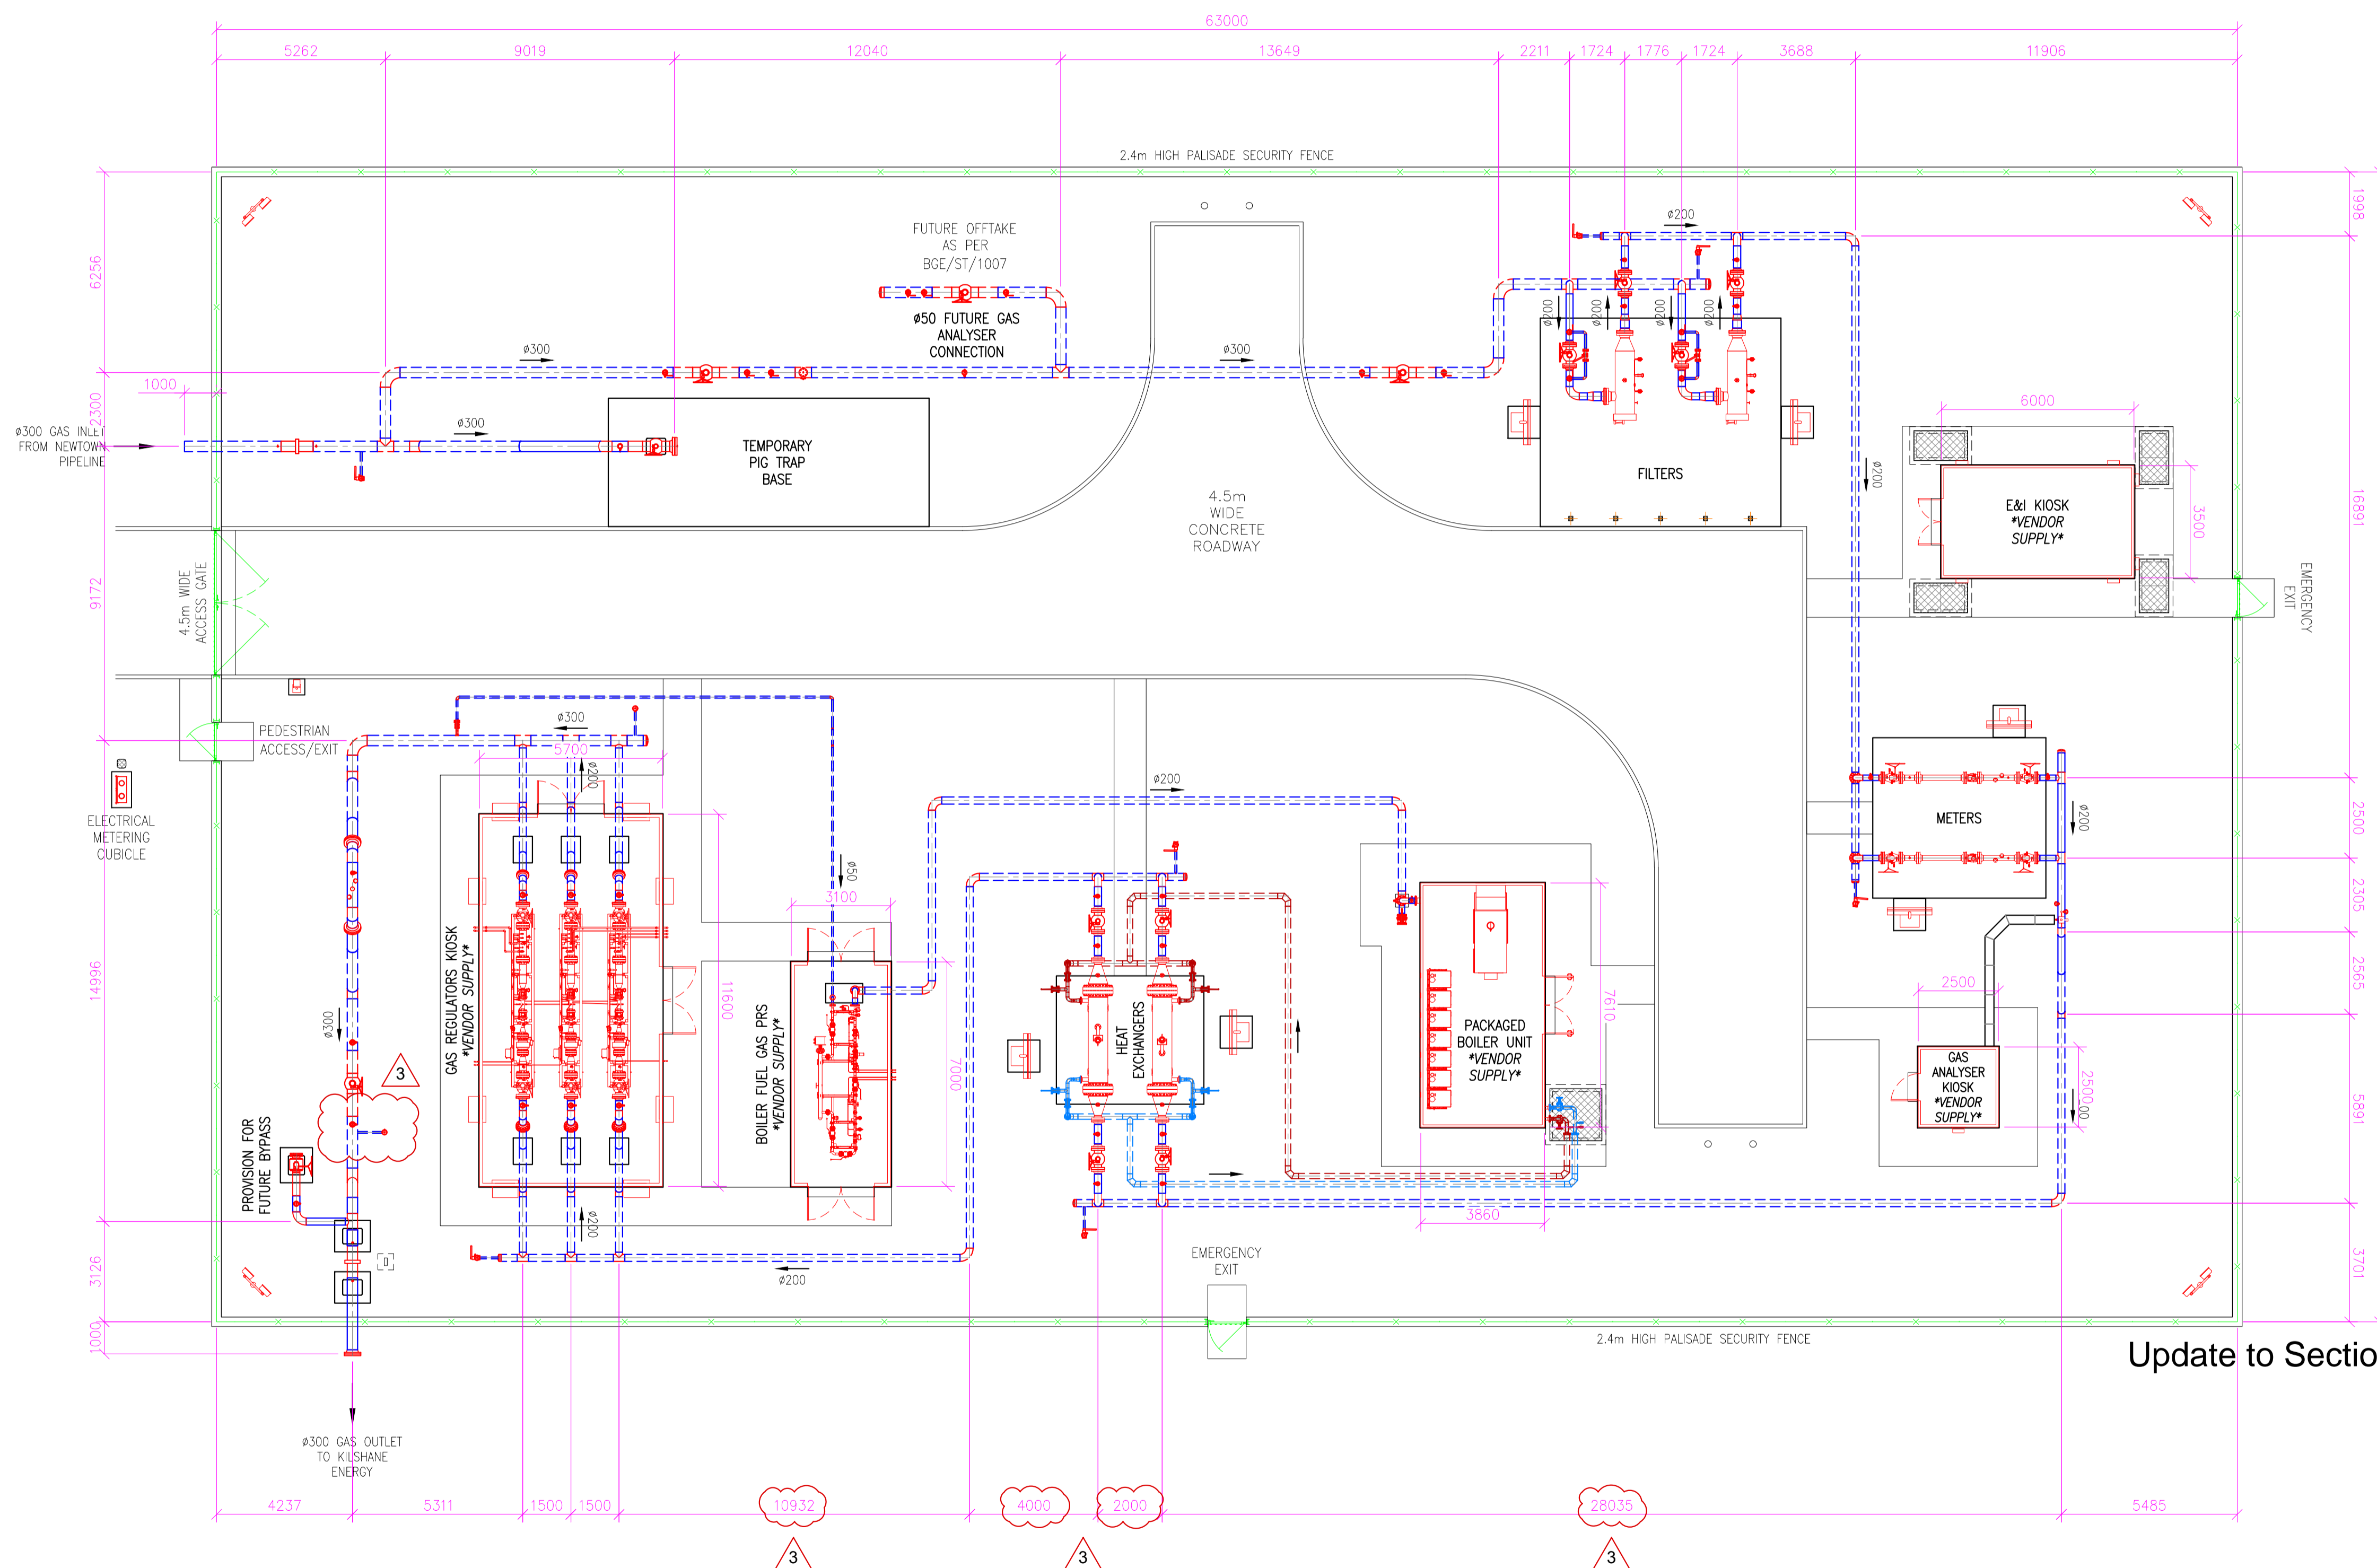

LEGEND	
NEW PIPEWORK	
NEW EQUIPMENT	

EIA ISSUE

Update to Section 39A Issue

PLAN OF AGI  
(Scale 1:125)

ISSUE	REVISION	REV. BY	A	B	C	D	E	F	G
0	EIA ISSUE	DJM							
		04/09/2025	04/09/2025	04/09/2025					

CONSULTANT		APPROVALS	
	Bridge Street Centre Portlaoise Co. Laois Ireland T:00353(0)57 866 5400 www.fingleton.ie	A	DRAWING OFFICE
		B	DESIGN ENGINEERING
		C	STRATEGY/PLANNING
		D	DESIGN MANAGEMENT
	E	OPERATIONS	APPROVAL
	F	CONSTRUCTION	D. RANGLES
	G	AMIAO ADDITIONAL	DATE
			04/09/2025

PROJECT	
46532608 Kilshane Energy	

TITLE	
MECHANICAL ARRANGEMENT Newtown AGI	

DRAWING NUMBER		SCALE		SHEET	
1395.03-DG-001		1:125		01 OF 01	

Gas Networks Ireland	
P.O. Box 51, Gasworks Road, Cork, Rep of Ireland T +353 21 4534000	