


**NOTES:**

- ALL DIMENSIONS IN MILLIMETERS.  
SITE CHECK ALL DIMENSIONS.  
CONTRACTOR TO ASSESS & VERIFY / CHANGE AS APPROPRIATE ALL DIMENSIONS PRIOR TO FABRICATION.  
SITE CHECK ALIGNMENT, ORIENTATION ETC. OF CONNECTING PIPEWORK & EQUIPMENT PRIOR TO FABRICATION.
- ALL PAINTING TO COMPLY WITH A0/SP/009.

ASSOCIATED DRAWINGS	
13403/01/001	ENGINEERING LINE DIAGRAM
13403/01/003	MECHANICAL ARRANGEMENT
13403/01/004	HAZARDOUS AREA DRAWING

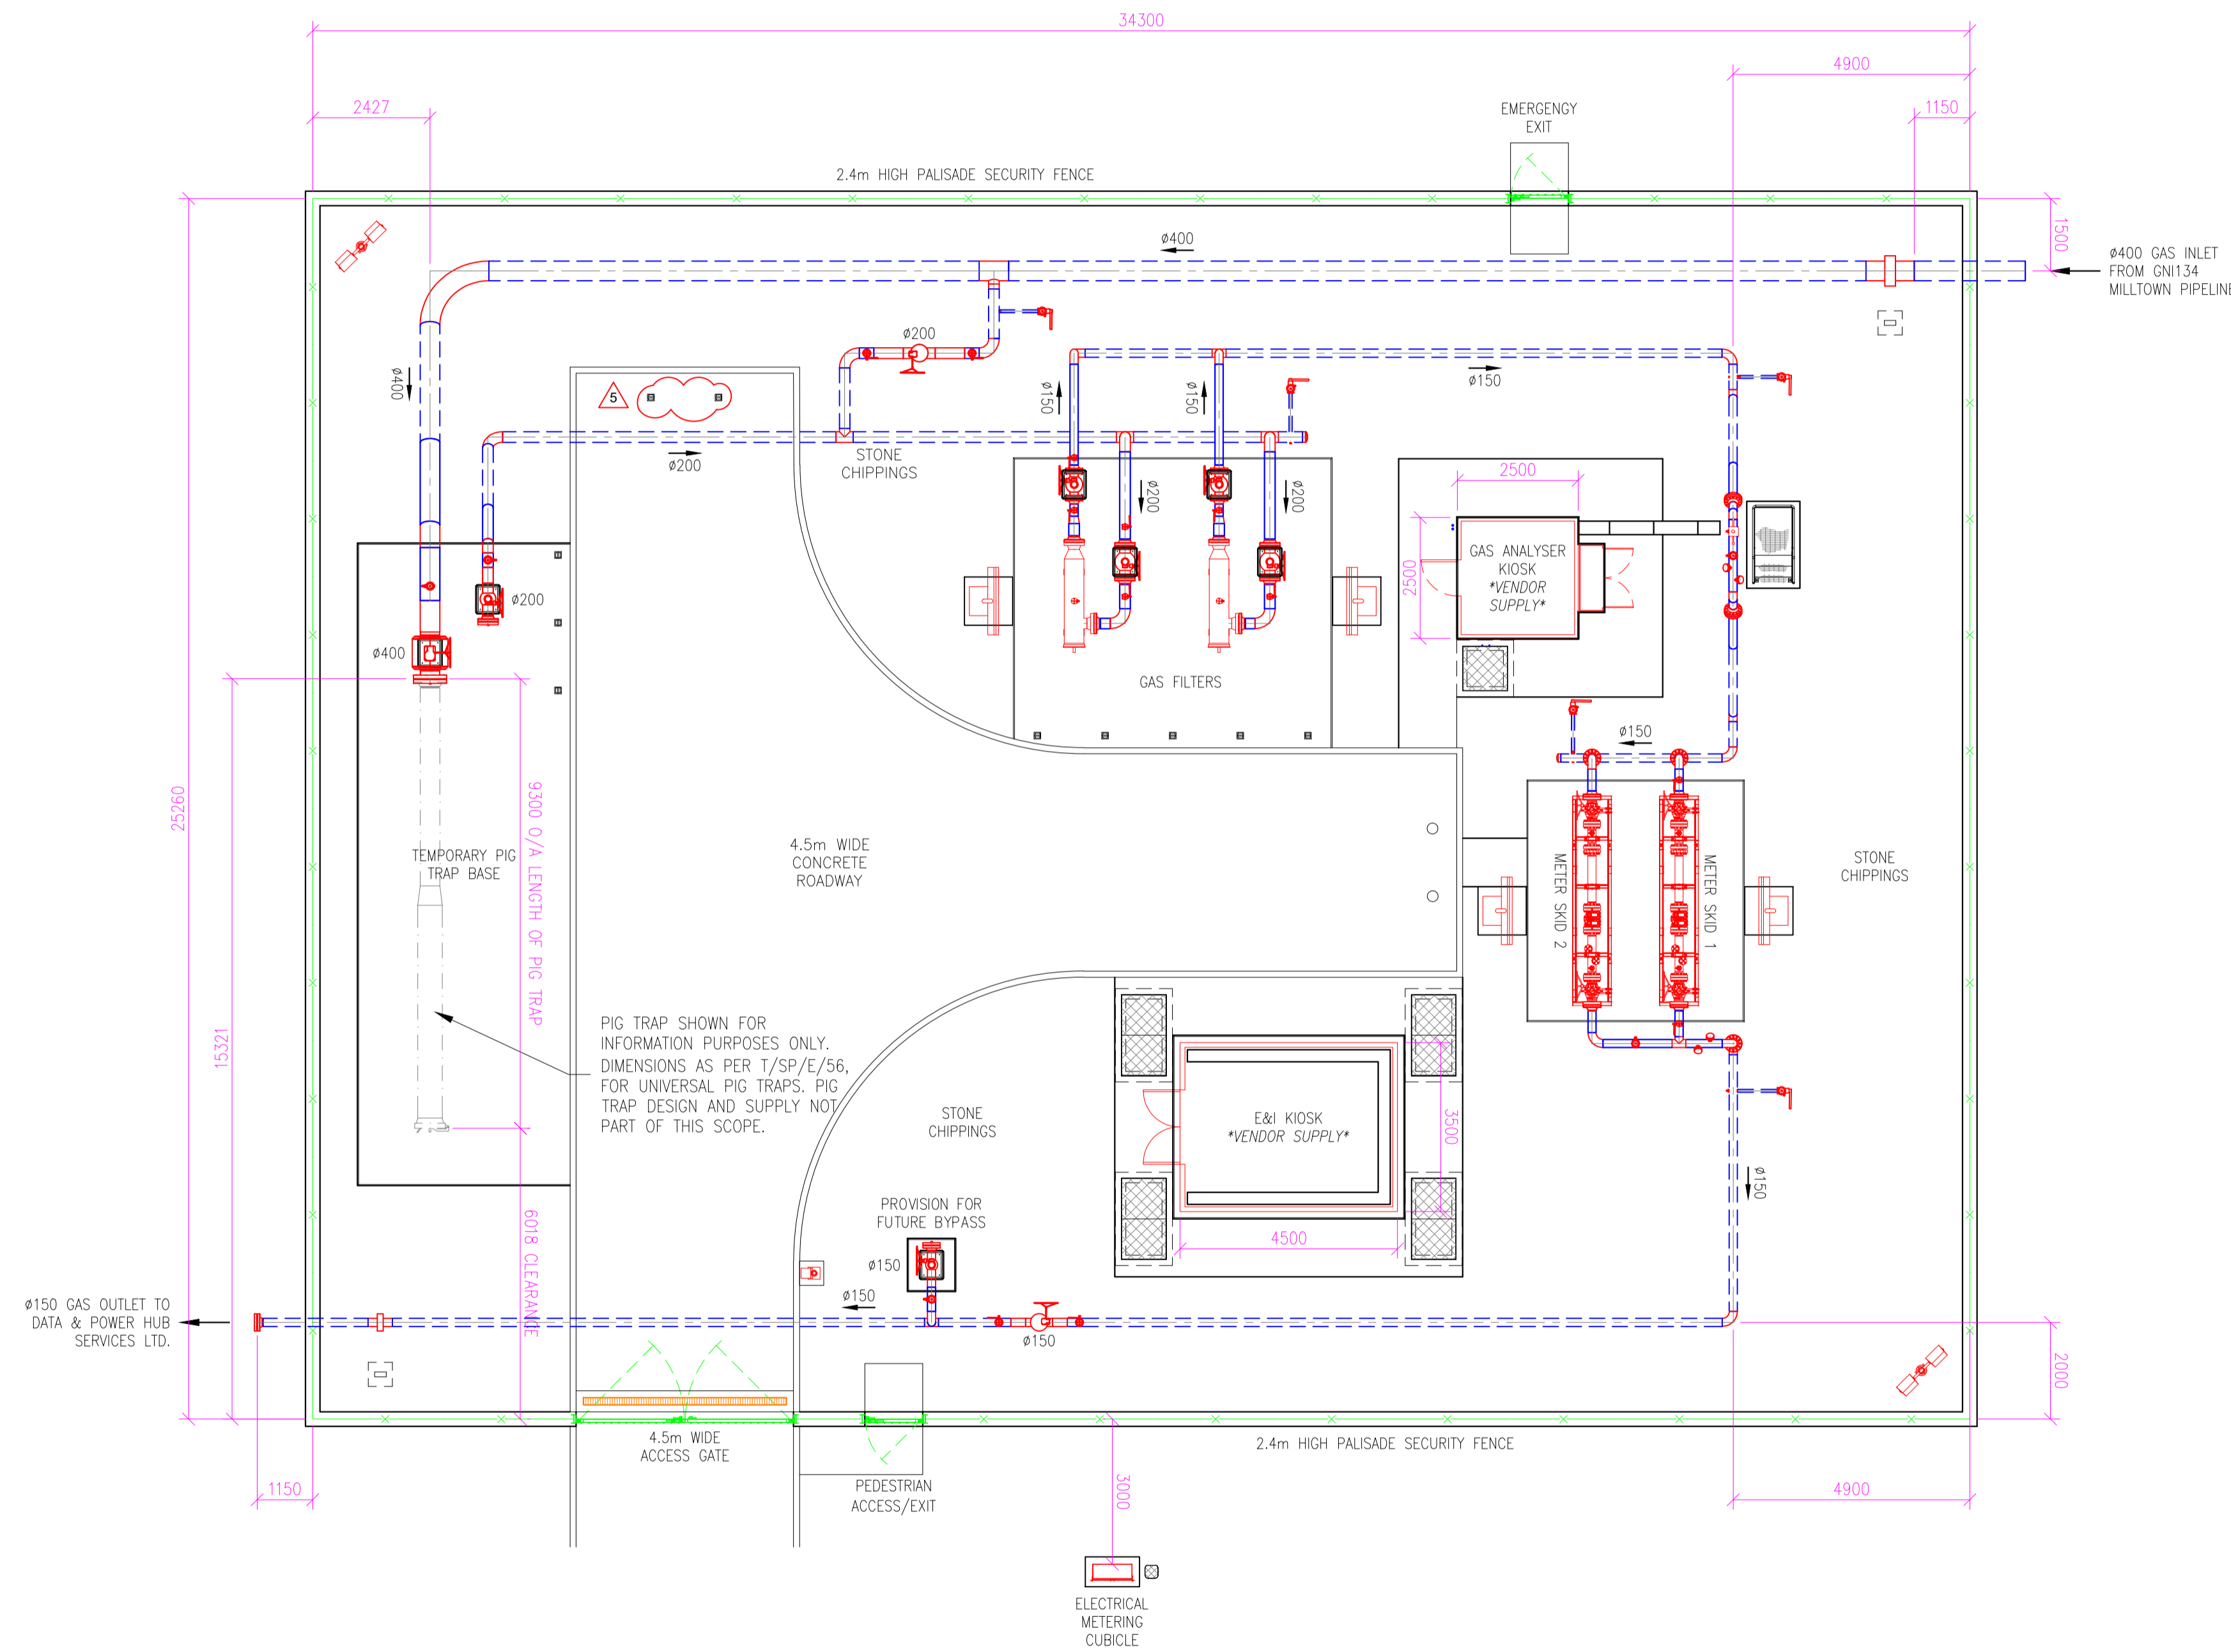

**PLAN OF AGI**  
(Scale 1:100)

LEGEND	
NEW PIPEWORK	
NEW EQUIPMENT	

DESIGN REVIEW

ISSUE	REVISION	REV. BY	A	B	C	D	E	F	G
5	REVISED AS PER DCN REVIEW MEETING 24/048	TM	TM	BMCA					
4	REVISED PRELIMINARY DESIGN	TM	TM	BMCA					
3	REVISED AS PER DESIGN REVIEW 23/002	TM	RMD	JL					
2	REVISED PRELIMINARY DESIGN	DV	RMD	JL					

<b>CONSULTANT</b>  Bridge Street Centre Portlaoise Co. Laois Ireland T: 00353(0)57 866 5400 www.fingleton.ie		<b>APPROVALS</b> <table border="1"> <tr> <td>A DRAWING OFFICE</td> <td>DRAWN BY</td> </tr> <tr> <td>B DESIGN ENGINEERING</td> <td>T. MALONE</td> </tr> <tr> <td>C STRATEGY/PLANNING</td> <td>CHECKED</td> </tr> <tr> <td>D DESIGN MANAGEMENT</td> <td>R. McDONNELL</td> </tr> <tr> <td>E OPERATIONS</td> <td>APPROVAL</td> </tr> <tr> <td>F CONSTRUCTION</td> <td>J. LENNON</td> </tr> <tr> <td>G AMIAO ADDITIONAL</td> <td>DATE</td> </tr> <tr> <td></td> <td>09/05/2022</td> </tr> </table>		A DRAWING OFFICE	DRAWN BY	B DESIGN ENGINEERING	T. MALONE	C STRATEGY/PLANNING	CHECKED	D DESIGN MANAGEMENT	R. McDONNELL	E OPERATIONS	APPROVAL	F CONSTRUCTION	J. LENNON	G AMIAO ADDITIONAL	DATE		09/05/2022
A DRAWING OFFICE	DRAWN BY																		
B DESIGN ENGINEERING	T. MALONE																		
C STRATEGY/PLANNING	CHECKED																		
D DESIGN MANAGEMENT	R. McDONNELL																		
E OPERATIONS	APPROVAL																		
F CONSTRUCTION	J. LENNON																		
G AMIAO ADDITIONAL	DATE																		
	09/05/2022																		
<b>PROJECT</b> 45924538 - Gas to Bulmer, Grange Castle		 P.O. Box 51, Gasworks Road, Cork, Rep of Ireland T +353 21 4534000																	
<b>TITLE</b> MECHANICAL ARRANGEMENT Milltown AGI		SHEET 01 OF 01 SCALE 1:100 DRAWING NUMBER GNI/13403/003																	